

DIST	COUNTY	ROUTE	POST MILES TOTAL PROJECT	SHEET No.	TOTAL SHEETS
X	X	X	X	X	X

REGISTERED CIVIL ENGINEER

DATE

X

PLANS APPROVAL DATE

X

No.

X


Exp.

X

CIVIL

STATE OF CALIFORNIA

The State of California or its officers or agents shall not be responsible for the accuracy or completeness of electronic copies of this plan sheet.

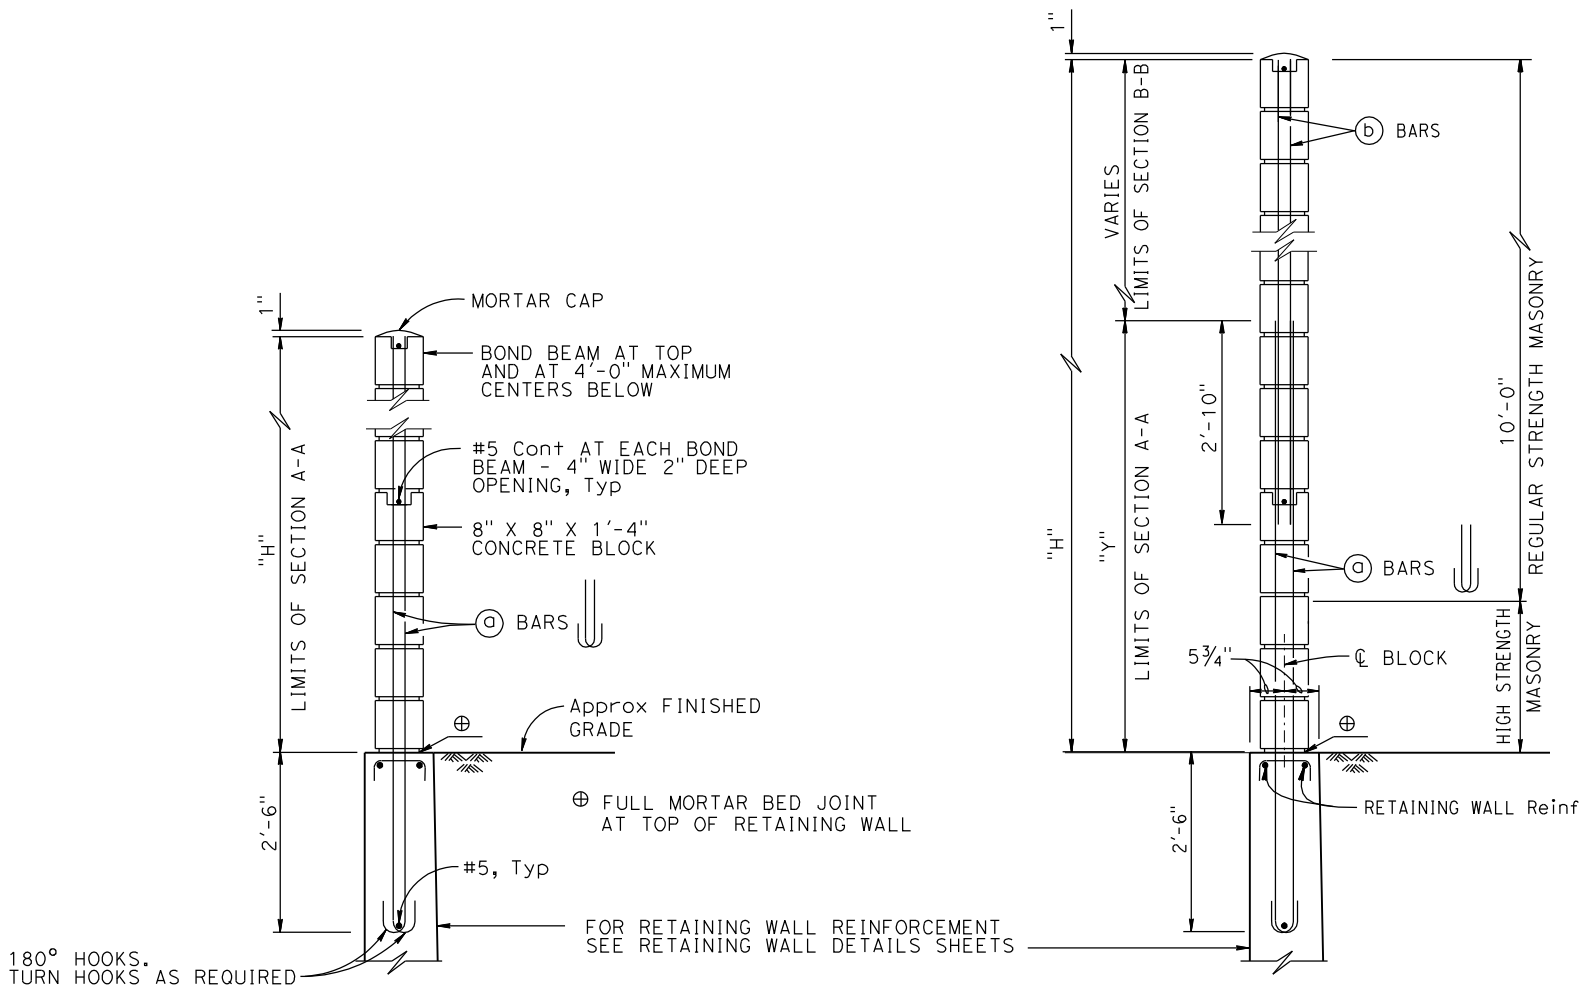


NOTE:
For details not shown, see H=12'-0" thru H=16'-0"

H=6'-0" THRU H=10'-0"


NOTE:
For details not shown, see H=6'-0" thru H=10'-0"

H=12'-0" THRU H=16'-0"

TYPICAL SECTION

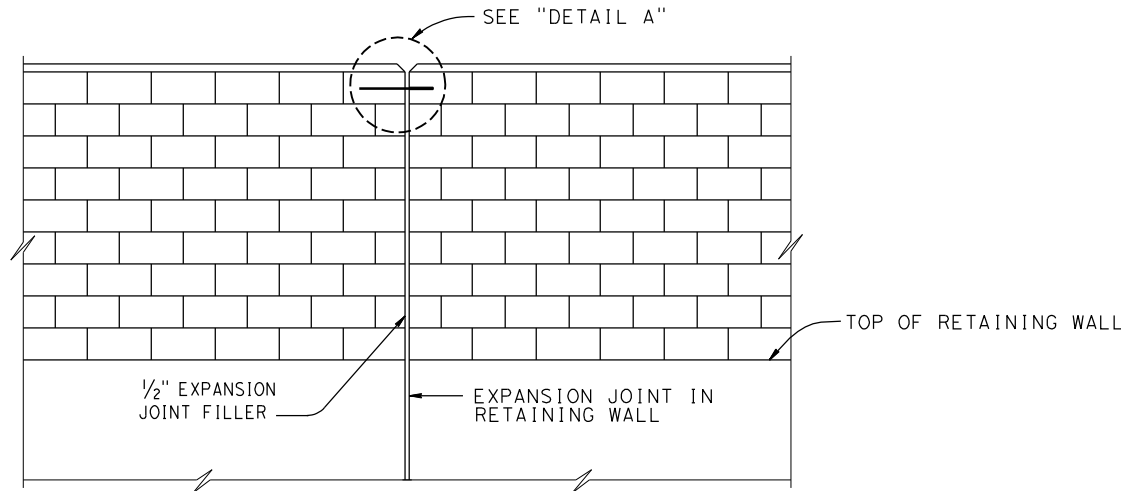

ALIGNMENT KEY DETAIL

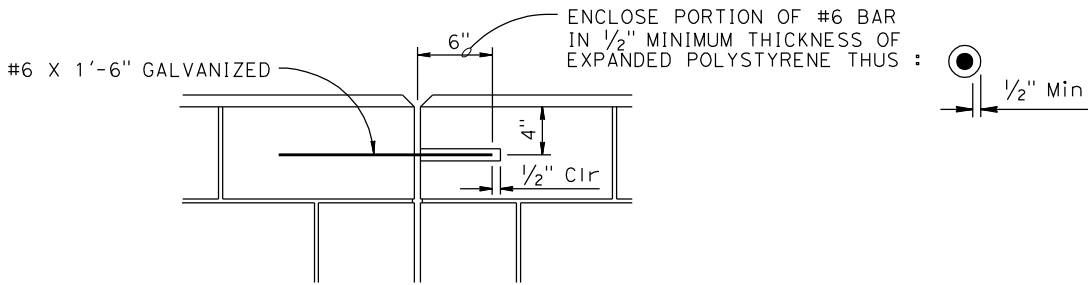

DETAIL A

NO SCALE

X

MASONRY BLOCK SOUND WALL ON RETAINING WALL
DETAILS NO. 2

STANDARD DRAWING
FILE NO. **xs15-120-2**
APPROVAL DATE July 2011

STATE OF CALIFORNIA
DEPARTMENT OF TRANSPORTATION

DIVISION OF
ENGINEERING SERVICES

BRIDGE NO.
X
POST MILE
X

UNIT: X
PROJECT NUMBER & PHASE: X

CONTRACT NO.: X

DISREGARD PRINTS BEARING
EARLIER REVISION DATES

REVISION DATES
SHEET
OF

DS OSD 2147A (ENGLISH STANDARD DRAWING "XS" BORDER REV. (02-02-11))

ORIGINAL SCALE IN INCHES
FOR REDUCED PLANS

0 1 2 3

FILE => \$REQUEST

DATE PLOTTED => \$DATE
USERNAME => \$USER
TIME PLOTTED => \$TIME